




D
PLAN 17465

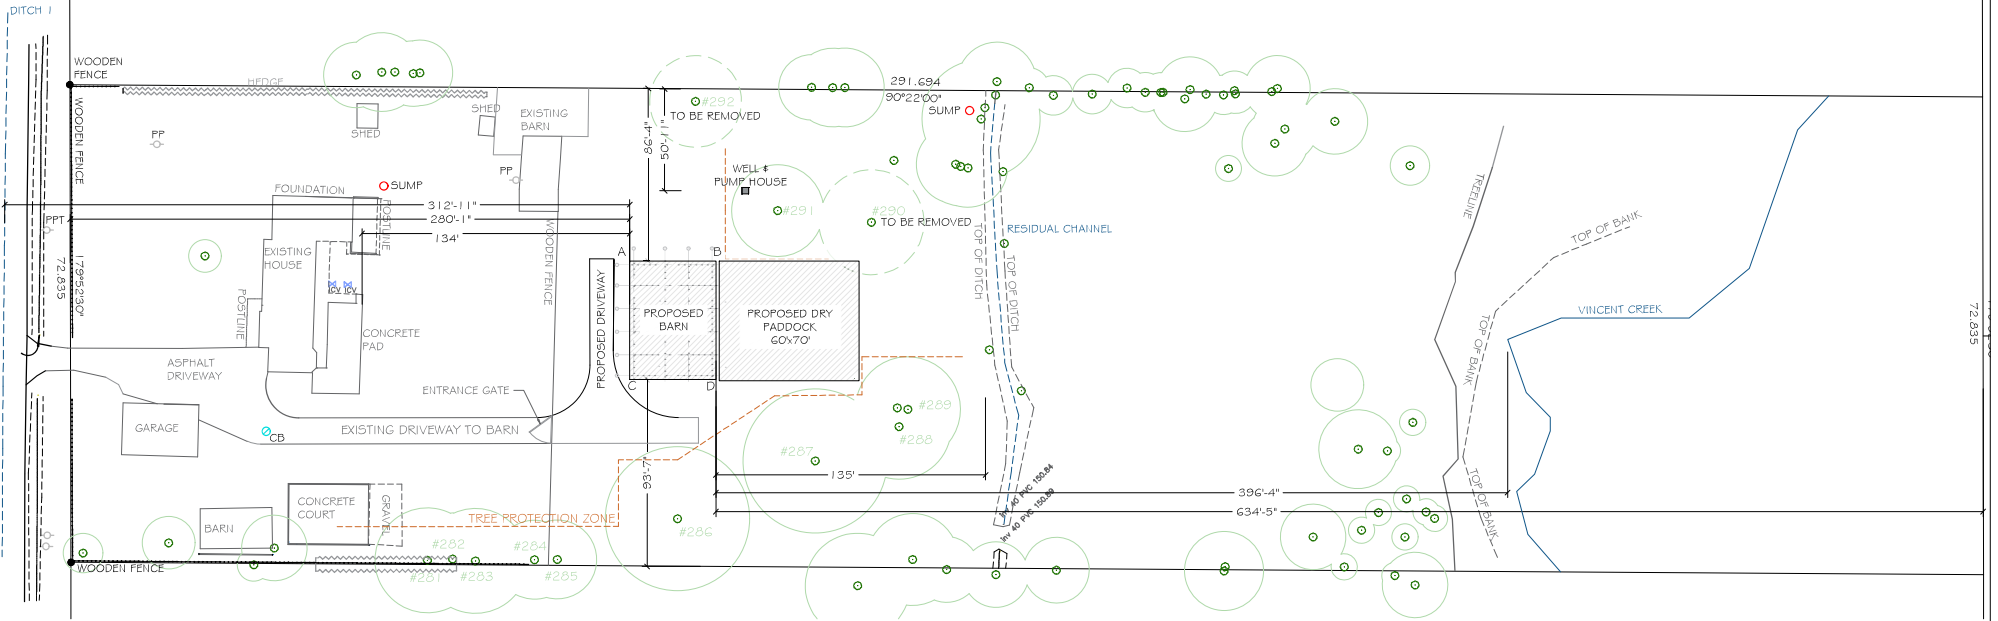

POINT	EXISTING GRADE (m)
A	+154.78
B	+154.30
C	+154.11
D	+154.45
AVERAGE	+154.41

SITE PLAN
SCALE: 1/750



CLIENT:

NOTES:

PERMIT TO PRACTICE
SG ARCH ENGINEERING LTD.
PERMIT NUMBER: 1001152
The Association of Professional Engineers
& Geoscientists of BC

STAMP:



REV.	DATE	DRWN	DSGN	APRV	DESCRIPTION
1	2025.07.22	ZA	PA	PA	ISSUED FOR PERMIT

PROJECT: ANIMAL BARN DESIGN		
TITLE: ANIMAL BARN - SITE PLAN		
PROJECT NO.: 25015	DWG NO.: 101	REV NO.: 1

SCALE AS NOTED