


<u>NEW BASEMENT PLAN</u> SCALE: 1/4" = 1'-0" AREA = 1309.5 SF

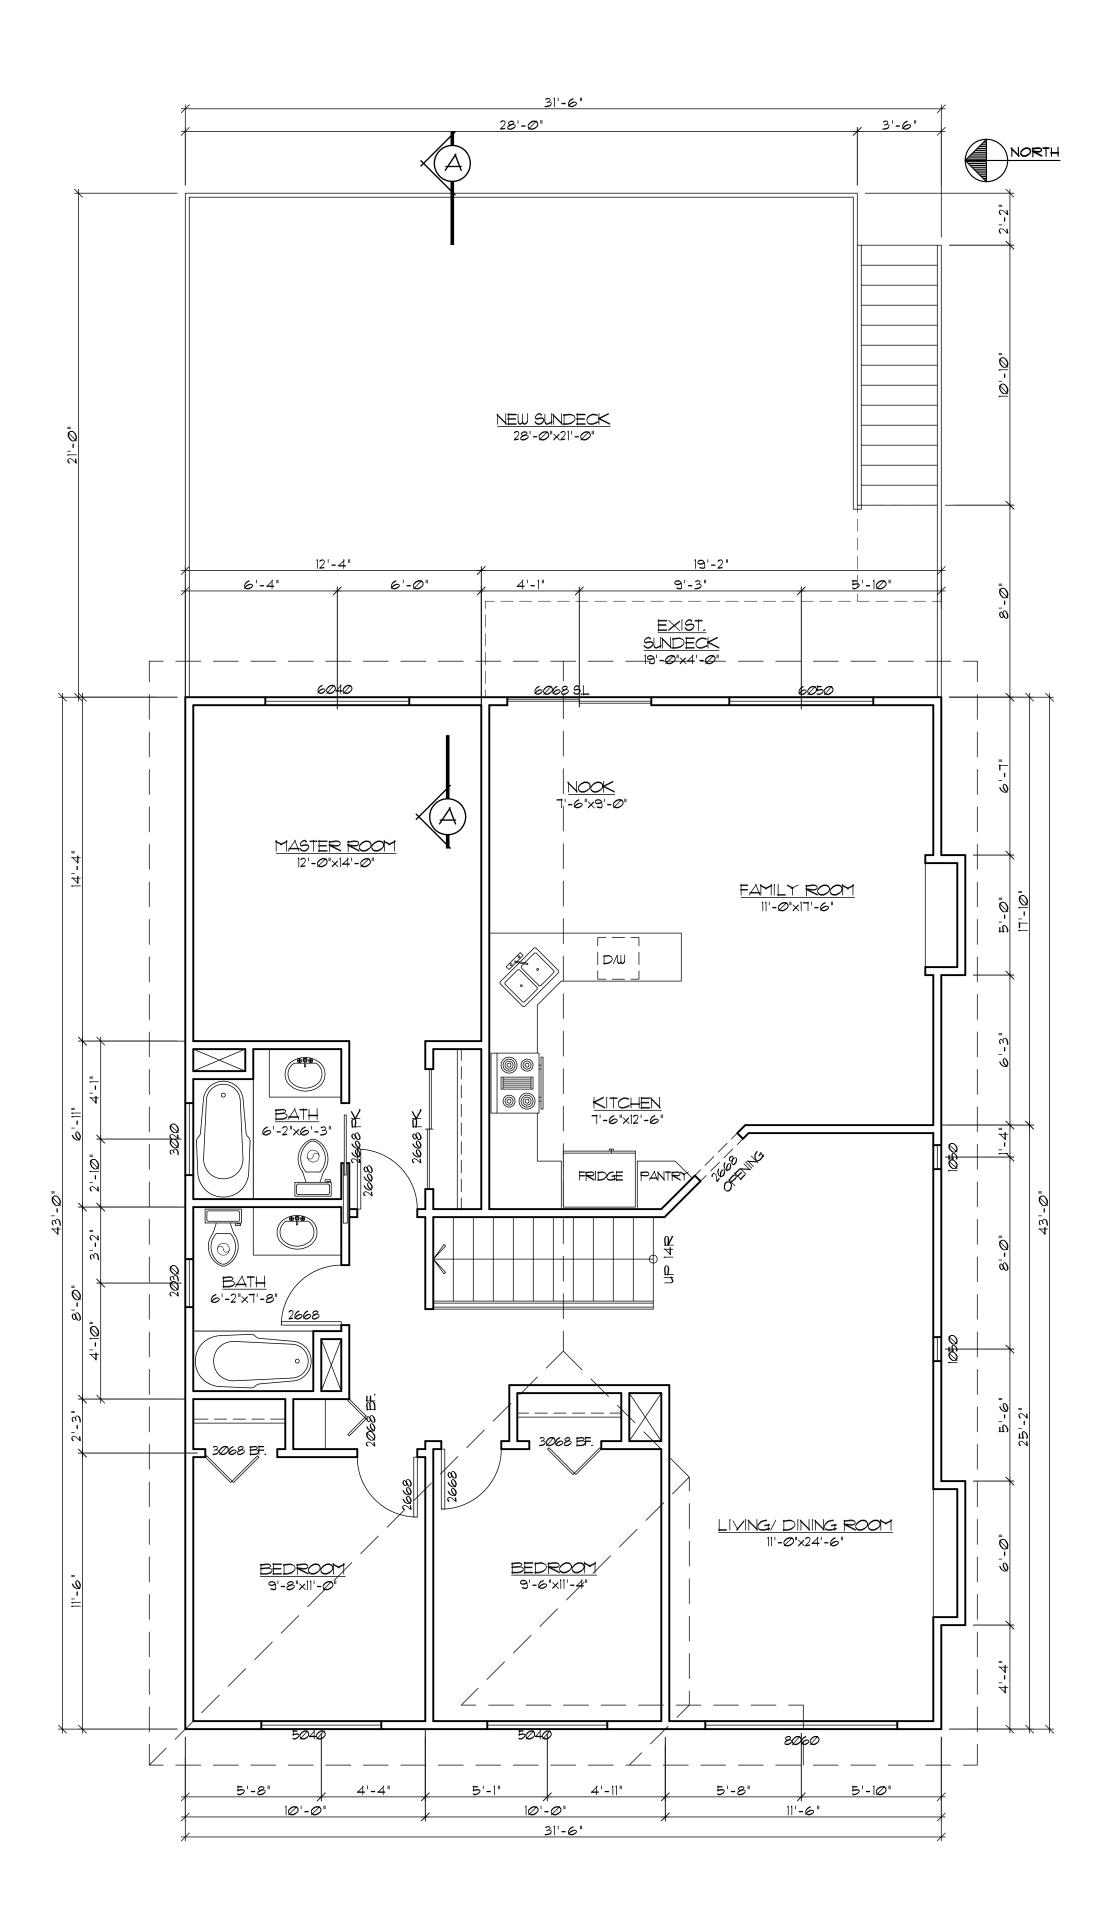

<u>NEW MAIN FLOOR PLAN</u> SCALE: 1/4" = 1'-0" AREA = 1354.5 SF

REVISIONS:				
1 ISSUED FOR BLD	G. PERMIT 12.16.2024			
SEL Engineering Limited Consulting Engineers				
#207, 3003 ST. JOHNS STREET PORT MOODY, BC V3H 2C4 TELEPHONE: 604.469.3723 FACSIMILE: 604.469.3707 E-MAIL: SEL@SELENG.COM				
SEAL:				
EGBC PERMIT TO PRACTICE NUMBER: 1003524				
(C) COPYRIGHT RESERVED	<u>).</u>			
THIS PLAN AND DESIGN ARE, AND AT ALL TIMES, THE EXCLUSIVE PROPERTY OF SEL ENGINEERING LIMITED, REPRODUCTION OR USE WITHOUT WRITTEN CONSENT IS PROHIBITED. CONTRACTOR SHALL VERIFY AND BE RESPONSIBLE FOR ALL DIMENSIONS AND CONDITIONS ON PROJECT AND THIS OFFICE SHALL BE INFORMED OF ANY VARIATIONS FROM DIMENSIONS AND CONDITIONS SHOUN ON THE DRAWING. DO NOT SCALE DRAWING.				
PROJECT TITLE: PROPOSED NEW SUNDECK				
ADDITION AT:				
11546 239A STREET, MAPLE RIDGE, BC				
NEW FLOOR PLANS				
DESIGNED BY: CM	1C			
	10			
	6			
PROJECT NO: C2	4			
DATE: 12.0	07.2024			
SCALE: AG	SHOWN			
DRAWING NO:	-2			

