
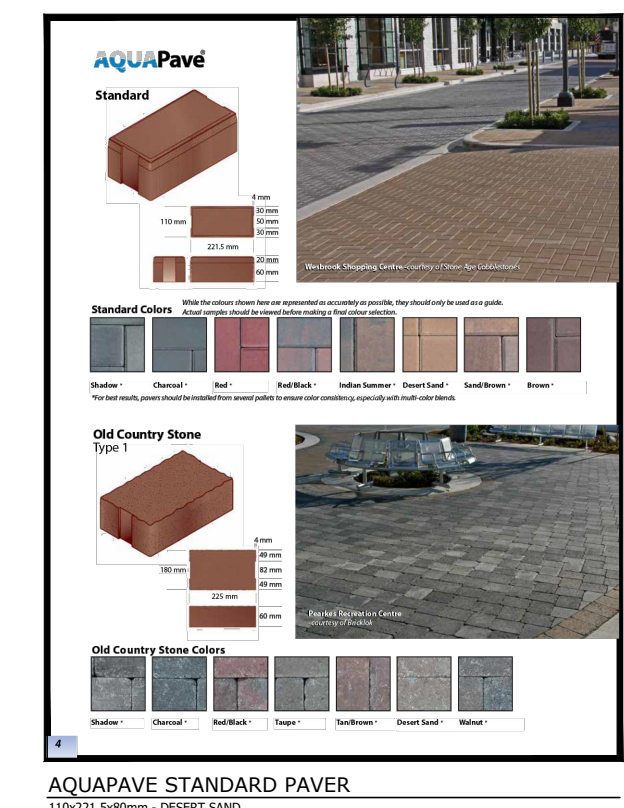
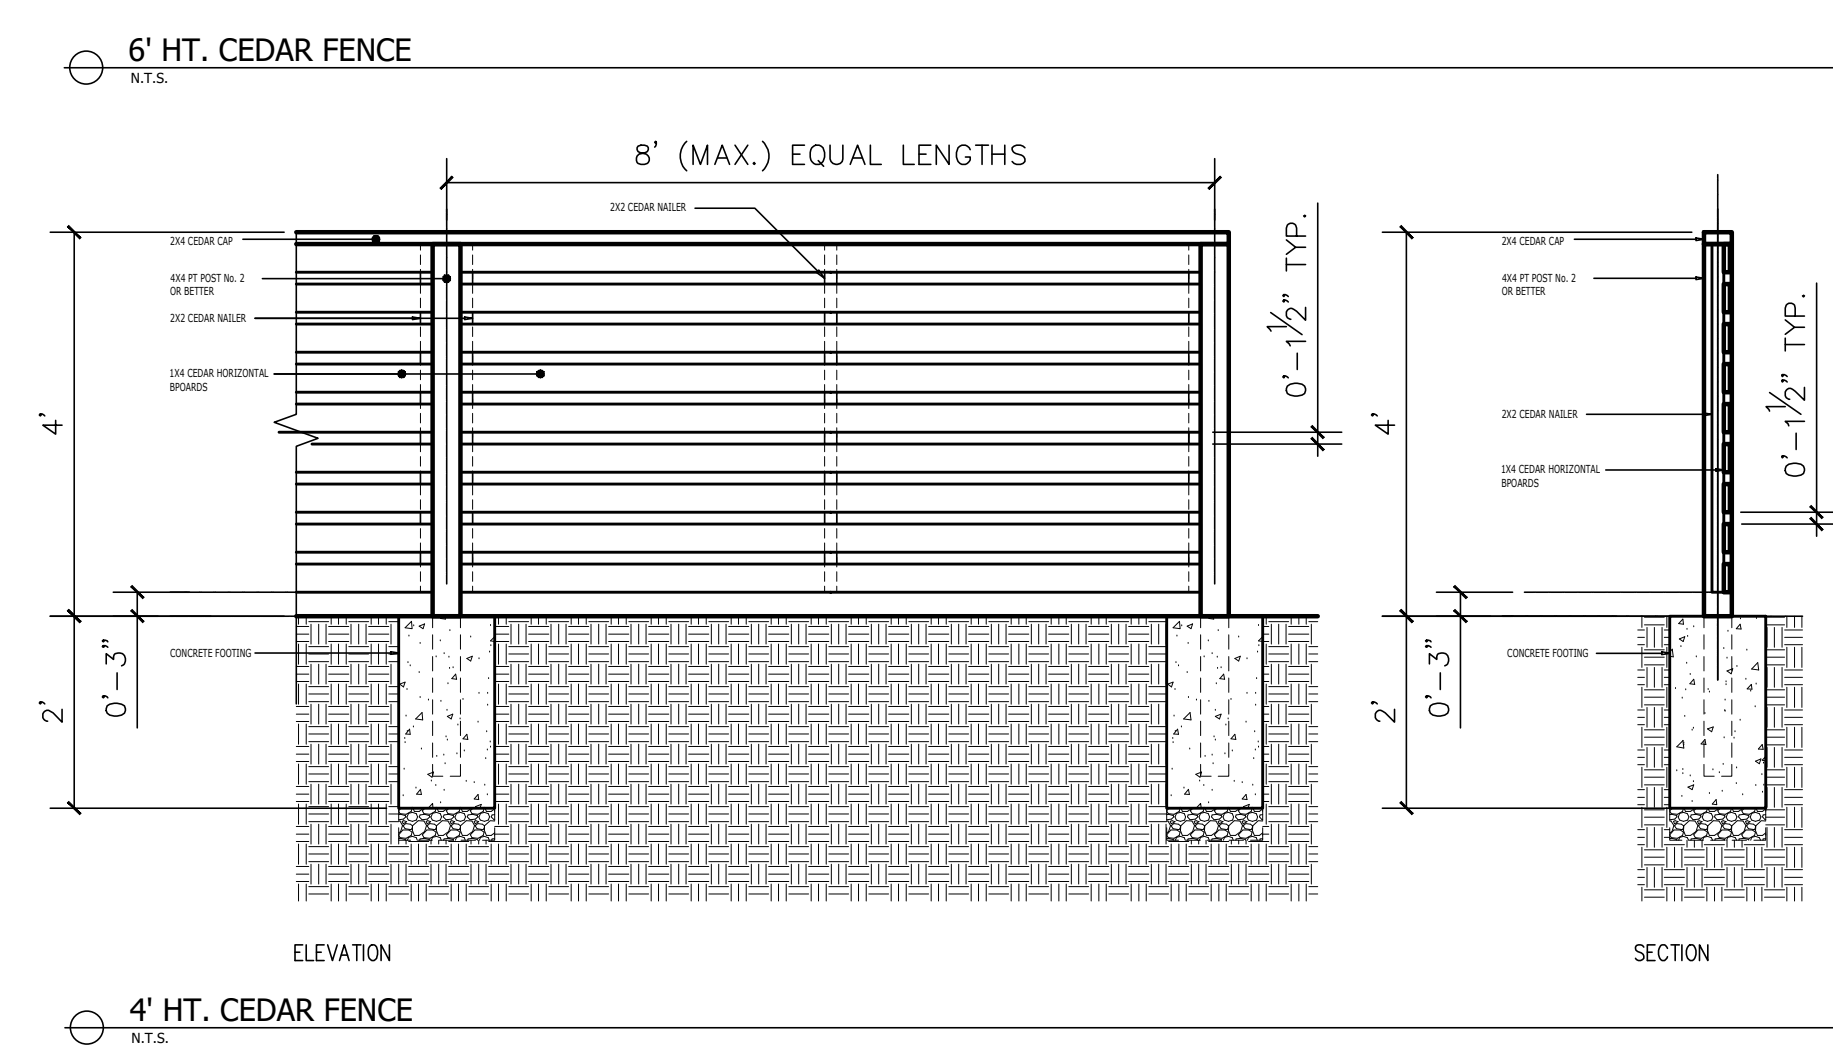


PLANT LIST

TREES					
KEY	QTY	BOTANICAL NAME	COMMON NAME	SIZE	SPACING/COMMENTS
	2	ACER RUBRUM 'SCARLET SENTINEL'	SCARLET SENTINEL MAPLE	5CM CAL	B&B
	4	CORNUS EDDIE'S 'WHITE WONDER'	EDDIE'S WHITE WONDER DOGWOOD	5CM CAL	B&B
	4	CORNUS KOUSA 'CHINENSIS'	CHINESE KOUSA DOGWOOD	2.5M HT	B&B
	2	POPULUS TREMULA 'PRAIRIE GOLD'	PRAIRIE GOLD COLUMNAR ASPEN	5CM CAL	B&B


SHRUBS					
KEY	QTY	BOTANICAL NAME	COMMON NAME	SIZE	SPACING/COMMENTS
	4	ACUBA JAPONICA 'GOLDSTRIKE'	MALE JAPANESE ACUBA	# 3 pot	FULL BUSHY PLANTS
	25	AZALEA JAPONICA 'HIND PINK'	AZALEA 'HARDY PINK'	# 2 pot	FULL BUSHY PLANTS
	60	TAXUS x MEDIA 'HICKSIF'	HICKSII YEW	1.0m	FULL BUSHY PLANTS
	12	NANDINA DOMESTICA 'HARBOUR DWARF'	HEAVENLY BAMBOO	# 2 pot	FULL BUSHY PLANTS
	28	VIBURNUM TINUS	LAURUSTINUS	# 3 pot	FULL BUSHY PLANTS

GROUND COVER / PERENNIALS					
KEY	QTY	BOTANICAL NAME	COMMON NAME	SIZE	SPACING/COMMENTS
	22	EUPHORBIA POLYCHROMA	CUSHION SPURGE	# 1 pot	FULL BUSHY PLANTS
	48	CAREX MORROWII 'ICE DANCE'	SILVER VARIEGATED SEDGE	# 1 pot	FULL BUSHY PLANTS
	14	HOSTA CRISPULA	CURLED PLANTAIN LILY	# 1 pot	FULL BUSHY PLANTS
	12	PENNISETUM ALOPECUROIDES	FOUNTAIN GRASS	# 2 pot	FULL BUSHY PLANTS
	50	POLYSTICHUM MUNITUM	WESTERN SWORD FERN	# 1 pot	25cm

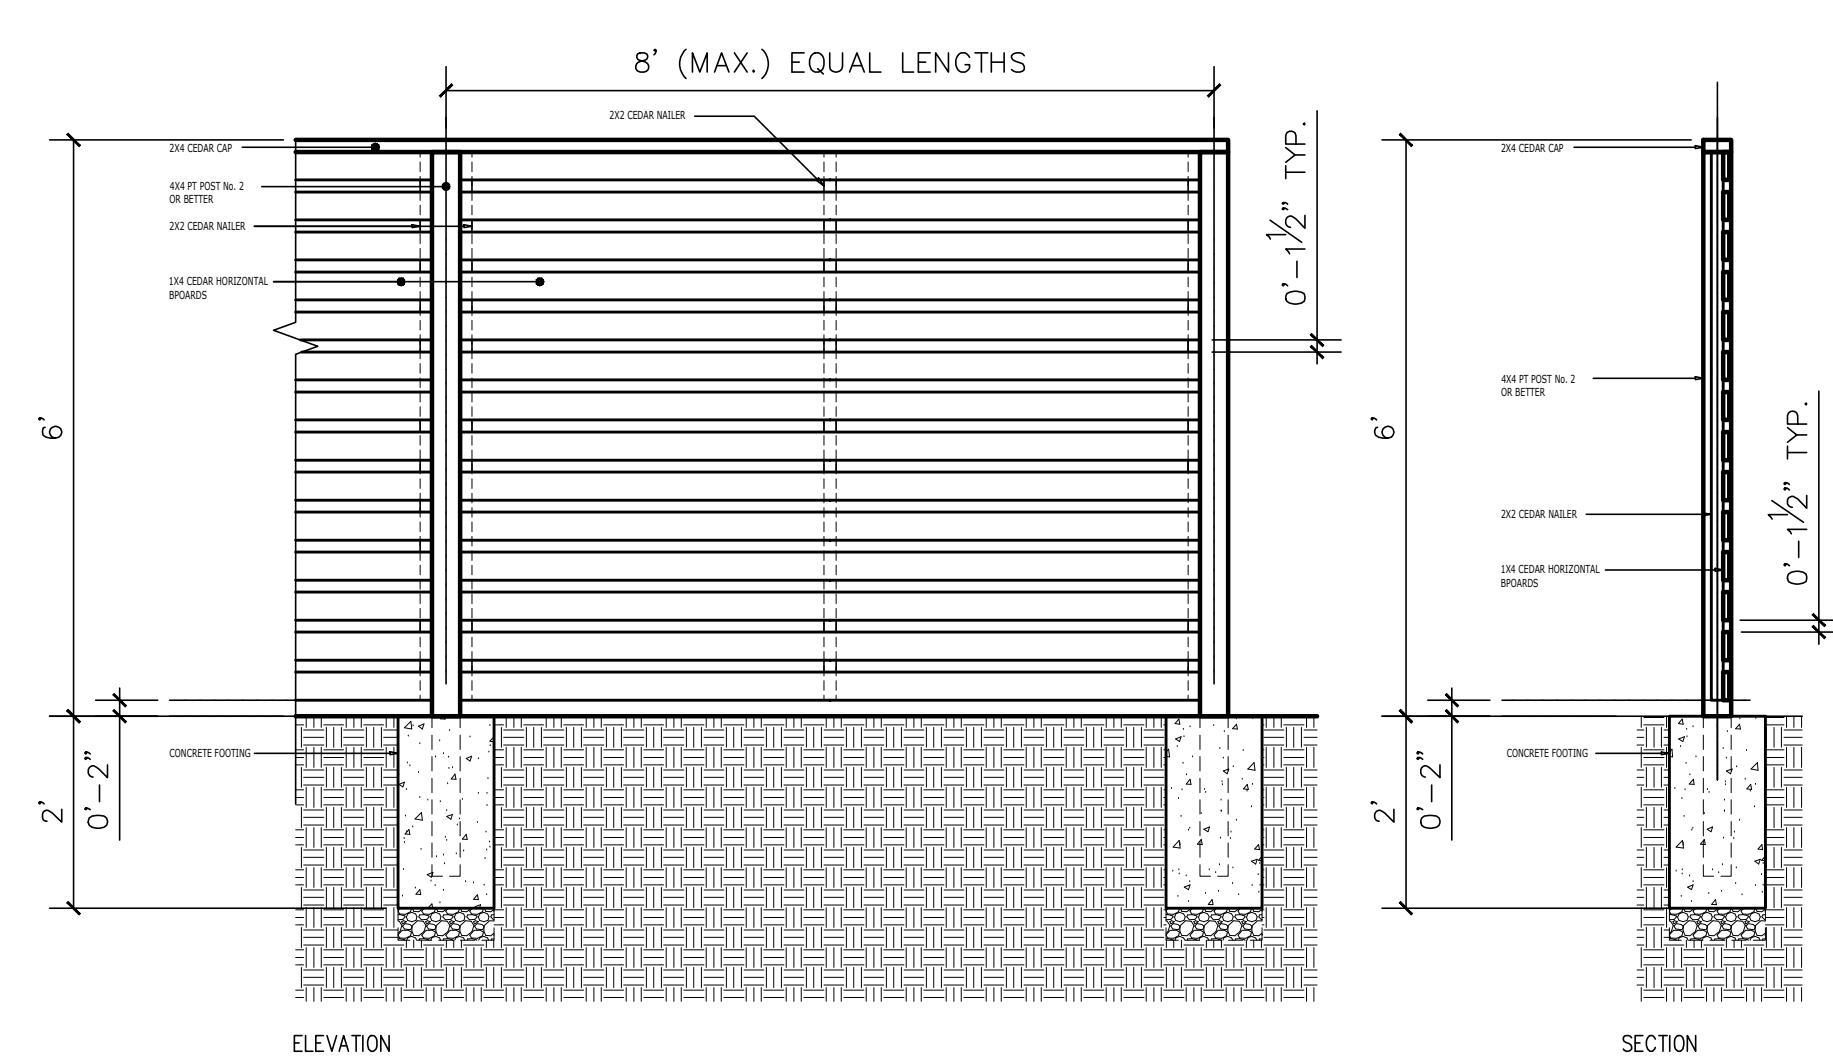

Klimo & Associates

Address : 4300 NORTH FRASER WAY, BURNABY, BC V3J 5J8
 Contact : 604.358-5562
 Email : klimofrancis@gmail.com

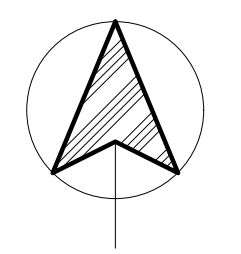

NO	DATE	DESCRIPTION
1	JAN 27, 2025	ISSUED FOR DP

REVISIONS

PROJECT:
PROPOSED DEVELOPMENT
 AT 12274 228 ST.

12278, 12276 & 12274, 228 STREET, MAPLE RIDGE, BC.

SCALE: 1/4" = 1'-0"

DRAWN: EDS

CHECKED BY: FK

DRAWING:
LANDSCAPE PLAN

DRAWING NUMBER: