


**NOTE:**

- MATEWALL OPENING IS BASED ON 52 PSF ROOF SPECIFIED DESIGN LOAD
- CLIENT SUPPLIED APPLIANCES, CLIENT TO CONFIRM SPACES REQUIRED

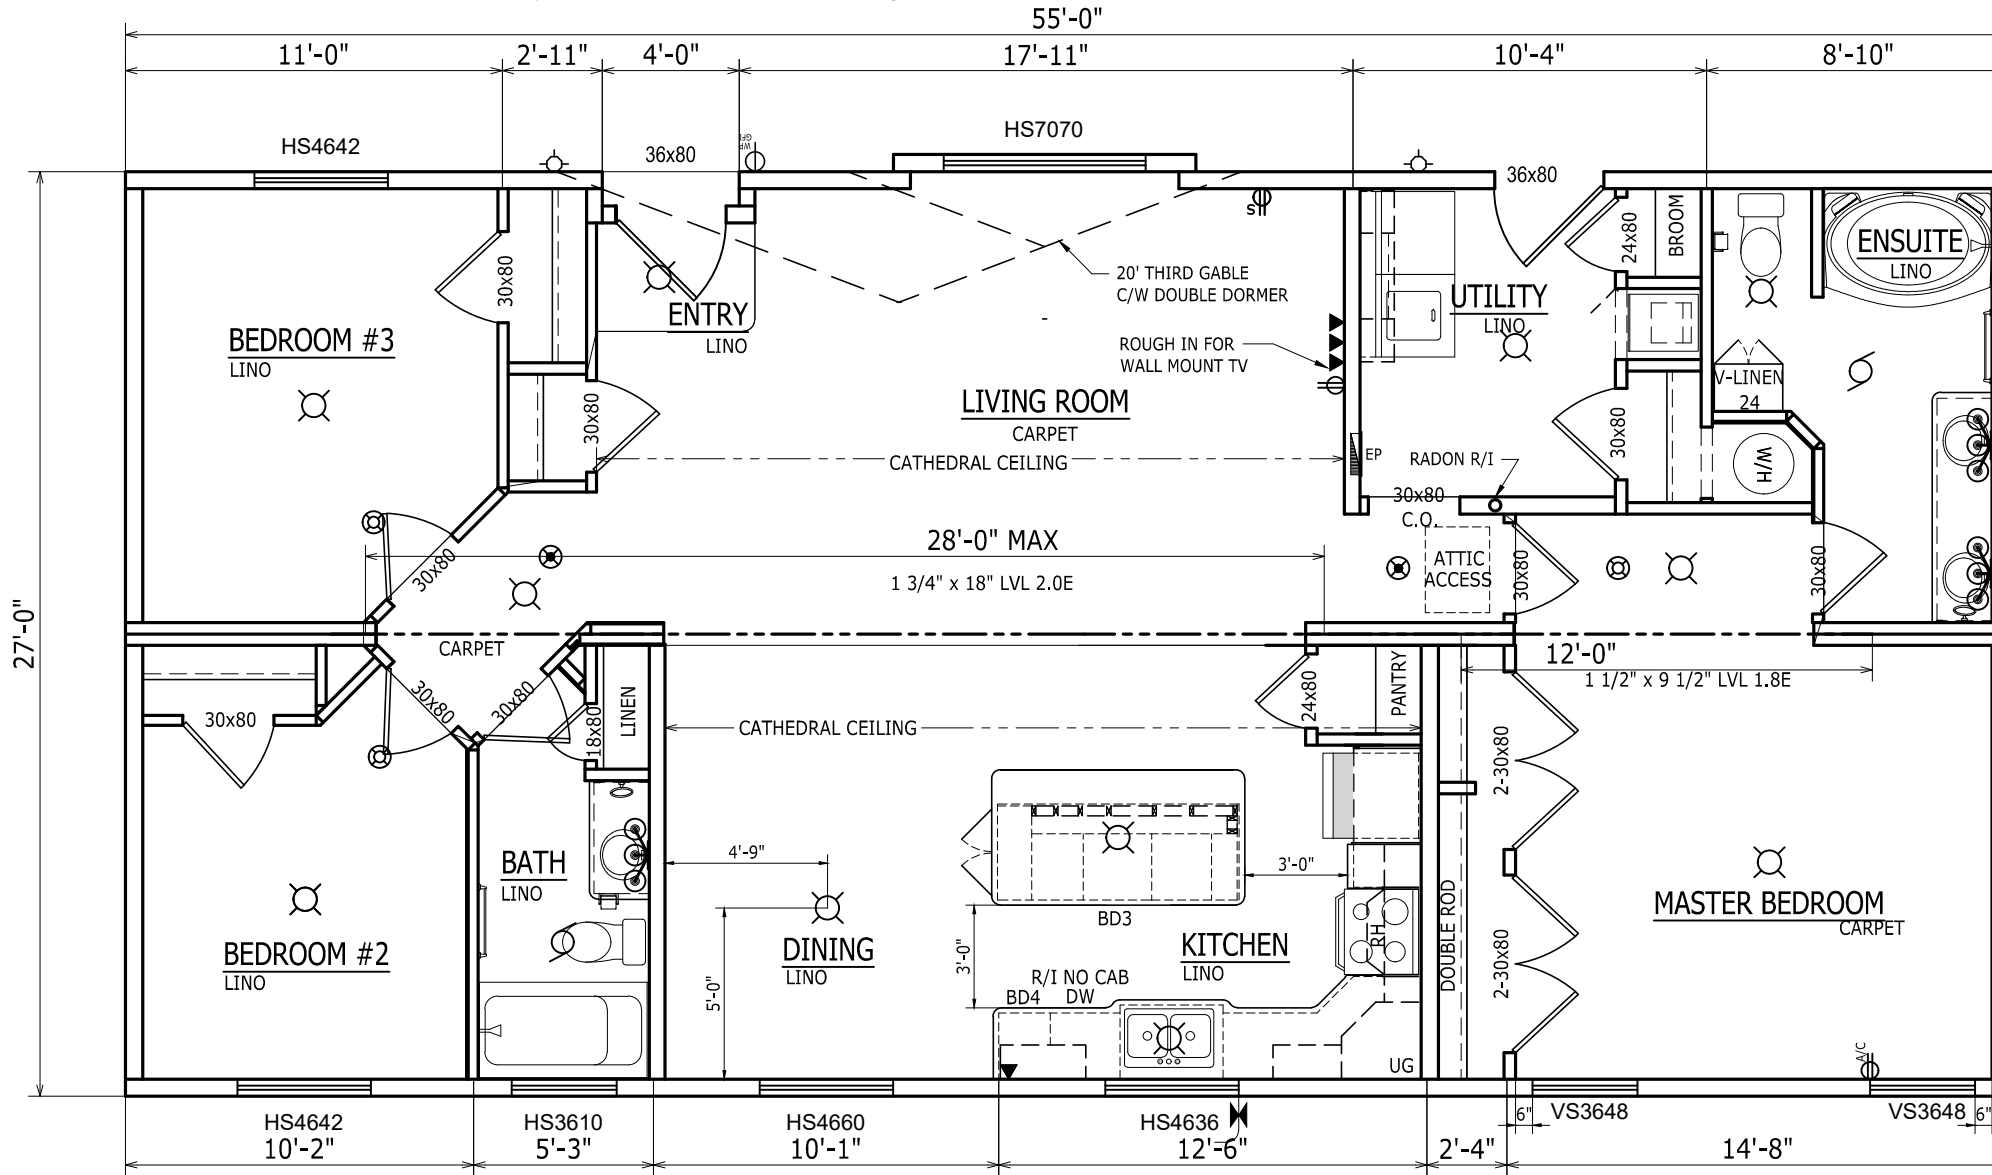

UG	= UPPER GLASS
MW	= MICROWAVE
TR	= RECYCLE/ TRASH BIN
BD	= KITCHEN DRAWERS
LS	= LAZY SUSAN
VD	= VANITY DRAWERS
MWRH	= MICROWAVE/RNGHOOD
RMC	= REC. MED. CAB.
EP	= ELECTRICAL PANEL
R/I	= R/I PHONE/ CABLE
P	= PREWIRE CABLE
P	= PREWIRE PHONE
U	= USB/ RECEPTACLE
R	= RECEPTACLE
S	= SWITCHED RECEPT.
WP	= EXTERIOR RECEPT.
AC	= DEDICATED A/C RECEPT.
\$	= SWITCH
3\$	= 3 WAY SWITCH
⊙	= EXTERIOR LIGHT
⊙	= CEILING LIGHT
⊙	= DUAL HEAD EMERG.
EXIT	= EMERG/EXIT COMBO
⊙	= EMERGENCY LIGHT
—	= FLUORESCENT
★	= UNDERCAB HALOGEN
⊗	= CEILING FAN
⊗	= LIGHT COMBO.
⊙	= VANITY LIGHT
⊙	= SCENCE LIGHT
⊙	= BATH FAN
⊙	= CO2 SMOKE COMBO.
⊙	= SMOKE ALARM
⊙	= DOOR CHIMES
DC	= EXT DOOR CHIMES
JF	= J.B. @ FLOOR
JA	= J.B. @ ATTIC
JC	= CABLE/ PHONE J.B.
⊗	= FROST FREE TAP
⊗	= FURNACE
⊙	= WATER HEATER
⊙	= WASHER/DRYER



CLIENT:  
**24-211 WIGGINS**  
 GLENBROOK HOMES 21 LTD.

TITLE:  
**CONFIRMATION DRAWING**

MODEL:  
**ST-7542**

SERIAL #:  
**XXX**

DWG BY: JKRZYWANSKI	DATE: 2024-10-01	SCALE: NTS	FILE: 24-211.dwg	CHK'D BY: CHK
DATE: 2024-10-9	DATE: 2024-11-15			
REVISION DESCRIPTION	BY			
REVISION AS PER EMAIL 2024-10-09	JAK			
REVISION AS PER EMAIL 2024-11-13	NC			

PRODUCTION #:  
**QT005209**

DWG #:  
**CF1**

RELEASE: XXX